



NORTH PARKING LOTS 2 & 4
SEE SHEET 6

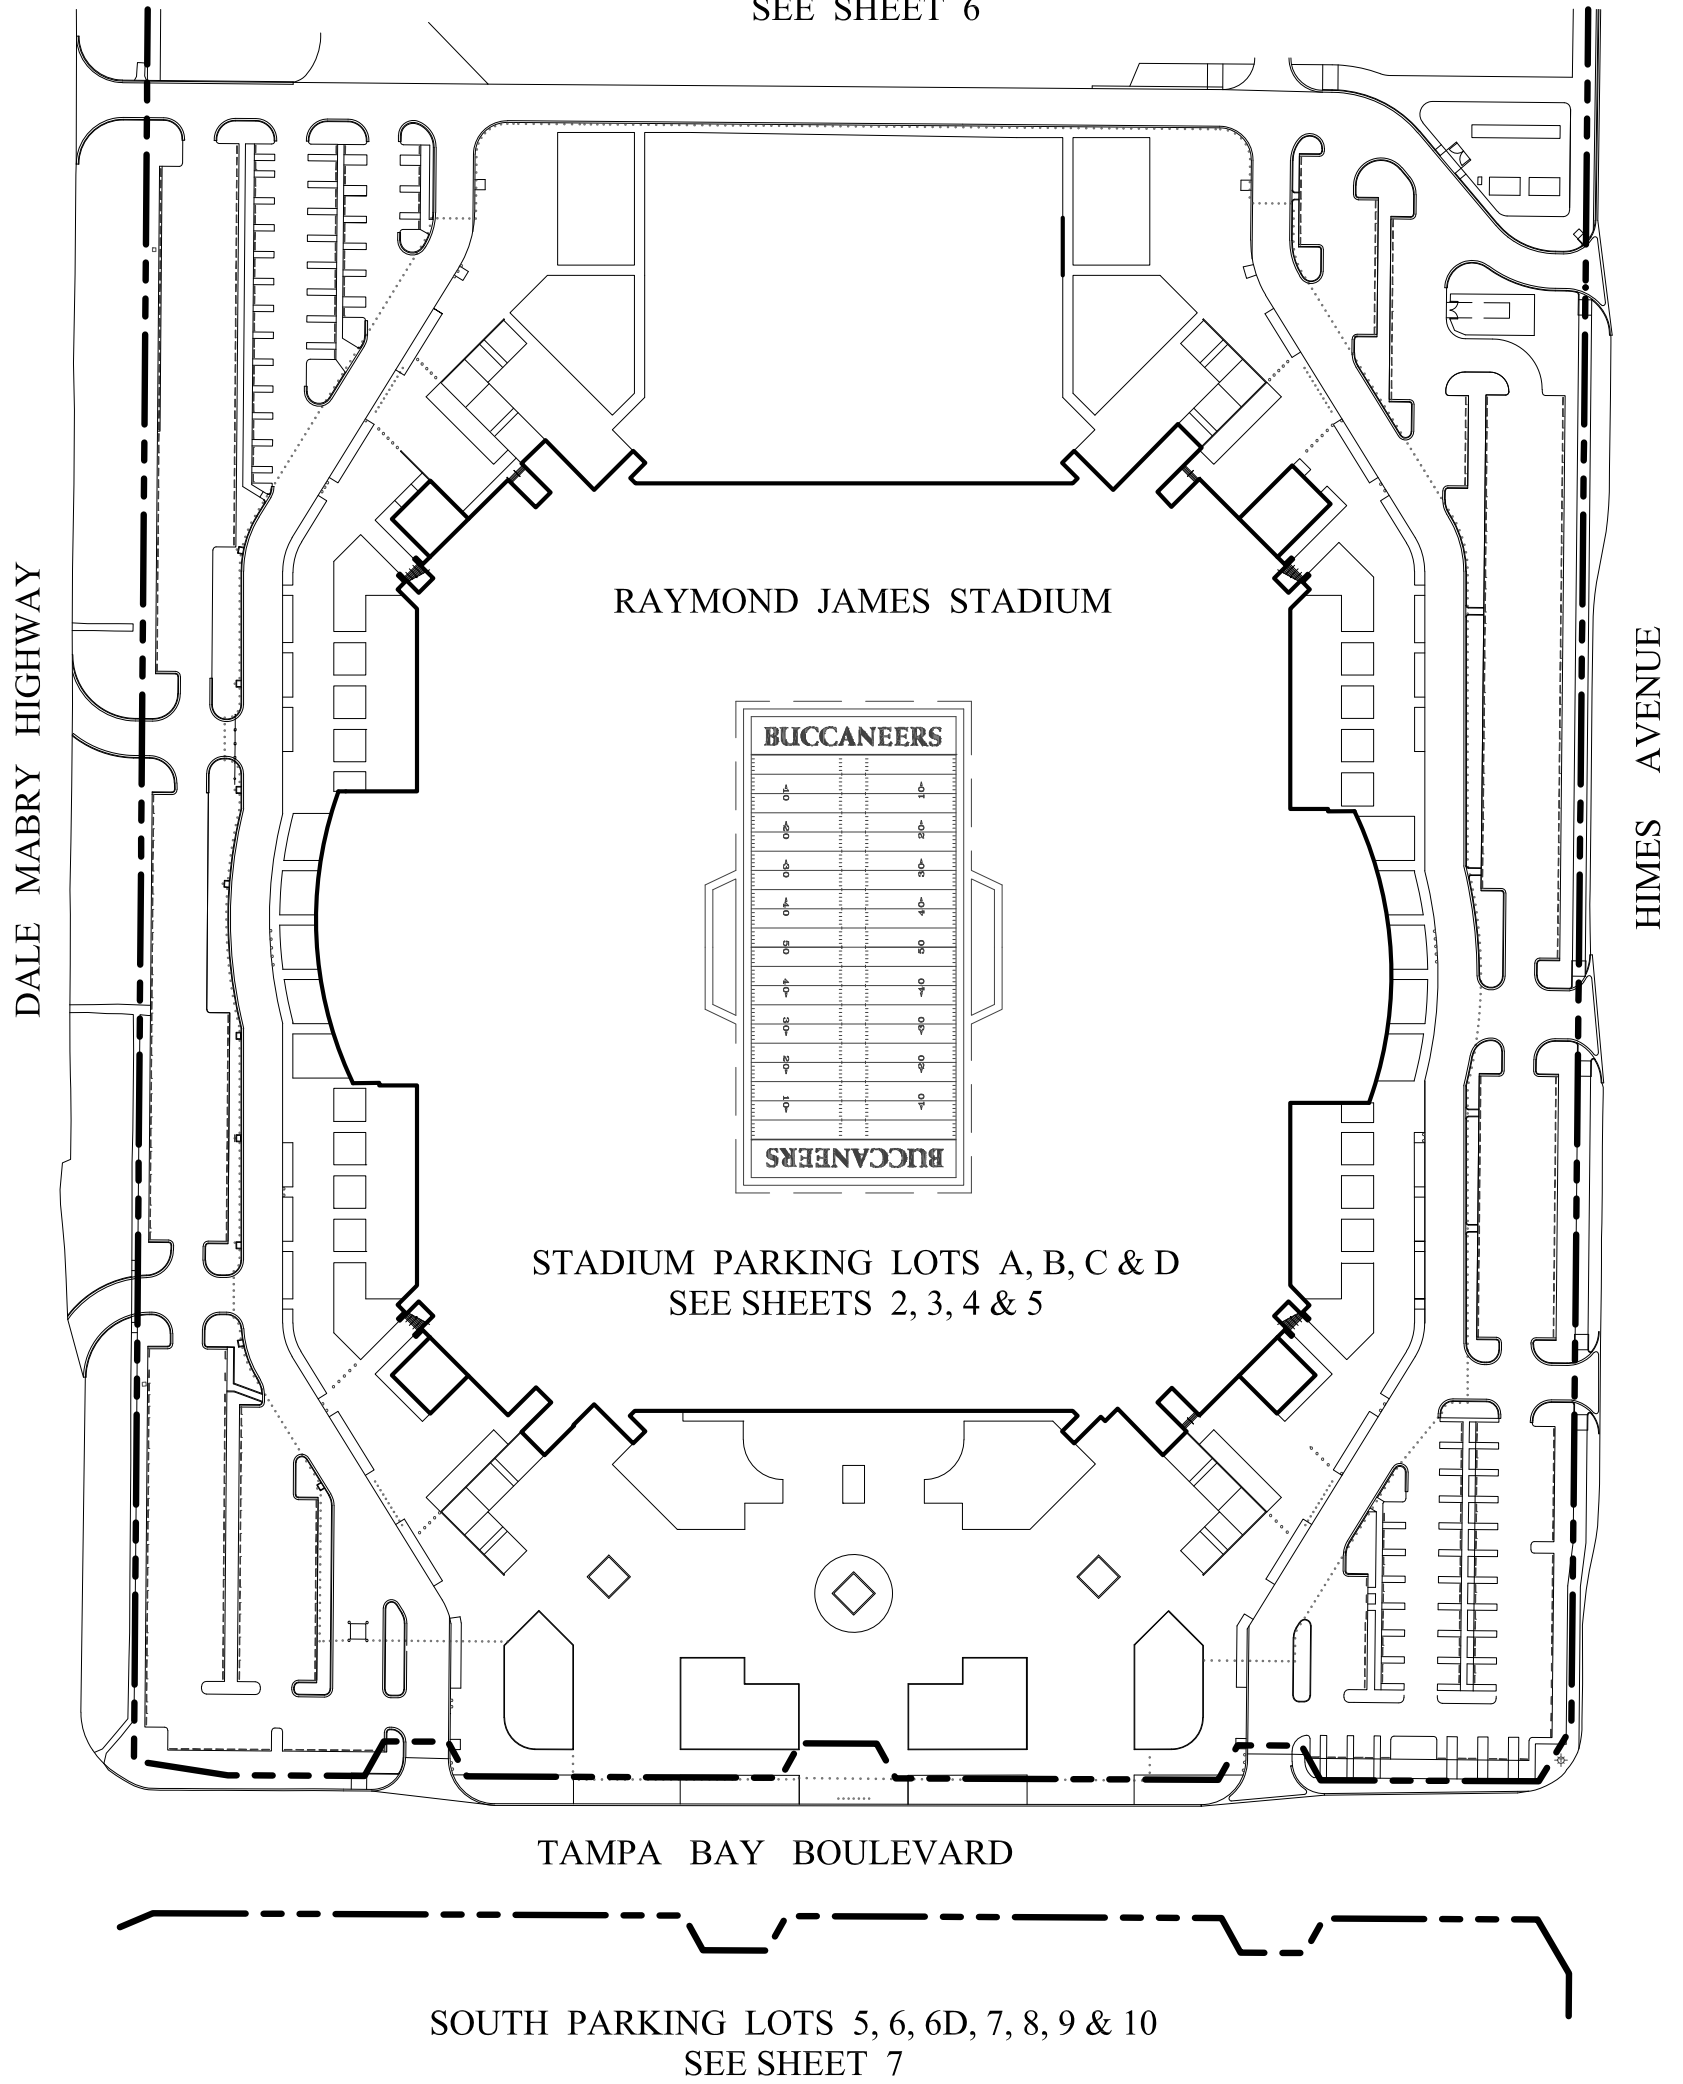

RAYMOND JAMES STADIUM

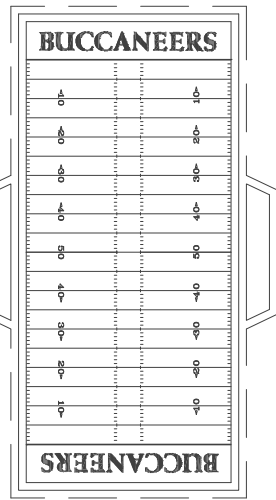

STADIUM PARKING LOTS A, B, C & D
SEE SHEETS 2, 3, 4 & 5

TAMPA BAY BOULEVARD

SOUTH PARKING LOTS 5, 6, 6D, 7, 8, 9 & 10
SEE SHEET 7

DALE MABRY HIGHWAY

HIMES AVENUE

OVERALL LOCATION PLAN

RAYMOND JAMES STADIUM
PARKING AREA RE-PAVING PROJECT - 2024





132 Mirror Lake Drive N., Suite 202
St. Petersburg, FL 33701
Telephone No. (727) 894-0404
Registry No. 30184

REVISIONS:

DATE:	02.09.24
SCALE:	1"=150'
DRN. BY:	KES
CHKD. BY:	DMV
PROJ. No.	13529

SHEET 1

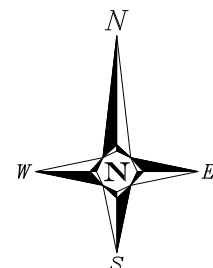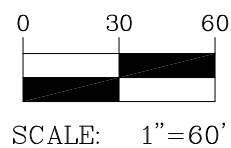

SEE SHEET 6

DALE MABRY HIGHWAY

RE-PAVE CONCRETE WALKS - 3,532 S.F.

REMOVE CONC. H/C AISLE & RE-PAVE W/ ASPHALT- 2,950 S.F.

PROPOSED ASPHALT PAVEMENT (SP-9.5) - 308 S.F.
(1 H/C PARKING SPACE W/ 5' AISLE - 8'x23' + 5'x23' AISLE TO MATCH EX. H/C PARKING)

MILL 1" & RE-PAVE W/ SP-9.5 - 332,458 S.F.

ALL QUANTITIES SHOWN ARE APPROXIMATE.
CONTRACTOR IS RESPONSIBLE FOR DETERMINING QUANTITIES.

PROPOSED ASPHALT PAVEMENT - 1,585 S.F.
(SP-9.5)
(11 PARKING SPACES
99'x16' TOTAL - 9'x16' EACH SPACE)

SEE SHEET 3

RAYMOND JAMES STADIUM

SEE SHEET 5

BUCCA

10
20
30
40
50
40
30
20

STADIUM PARKING - LOT A

RAYMOND JAMES STADIUM
PARKING AREA RE-PAVING PROJECT - 2024





132 Mirror Lake Drive N., Suite 202
St. Petersburg, FL 33701
Telephone No. (727) 894-0404
Registry No. 30184

DATE:	02.09.24
SCALE:	1"=60'
DRN. BY:	KES
CHKD. BY:	DMV
PROJ. No.	13529

REVISIONS:

SHEET 2


SEE SHEET 6

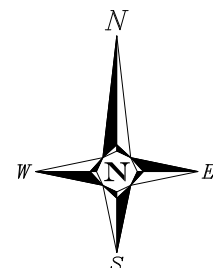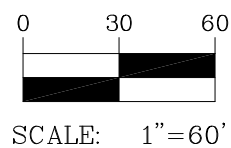

MILL 1" & RE-PAVE W/
SP-9.5 - 332,458 S.F.

ALL QUANTITIES SHOWN
ARE APPROXIMATE.
CONTRACTOR IS RESPONSIBLE
FOR DETERMINING QUANTITIES.

ANEERS

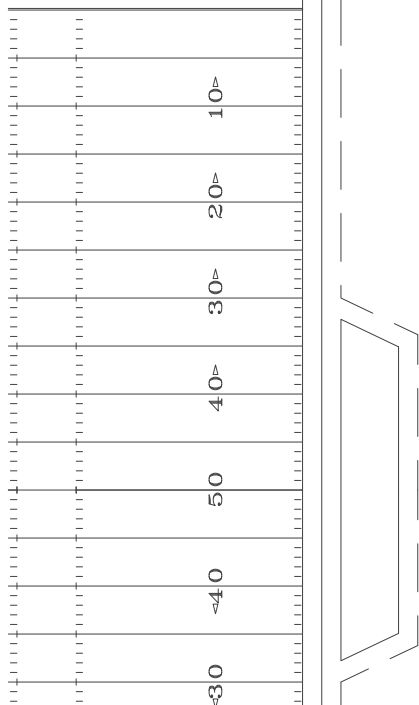

RAYMOND JAMES STADIUM

HIMES AVENUE

SEE SHEET 4

SEE SHEET 2

STADIUM PARKING - LOT B

RAYMOND JAMES STADIUM
PARKING AREA RE-PAVING PROJECT - 2024





132 Mirror Lake Drive N., Suite 202
St. Petersburg, FL 33701
Telephone No. (727) 894-0404
Registry No. 30184

REVISIONS:

DATE:	02.09.24
SCALE:	1"=60'
DRN. BY:	KES
CHKD. BY:	DMV
PROJ. No.	13529

SHEET 3

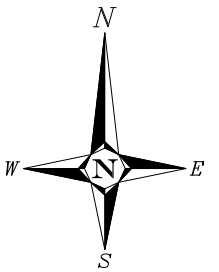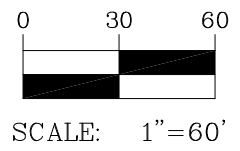

SEE SHEET 3


RAYMOND JAMES STADIUM

ALL QUANTITIES SHOWN
ARE APPROXIMATE.
CONTRACTOR IS RESPONSIBLE
FOR DETERMINING QUANTITIES.

MILL 1" & RE-PAVE W/
SP-9.5 - 332,458 S.F.

REMOVE CONC. H/C AISLE &
RE-PAVE W/ ASPHALT - 3,132 S.F.

RE-PAVE CONCRETE
WALKS - 2,523 S.F.

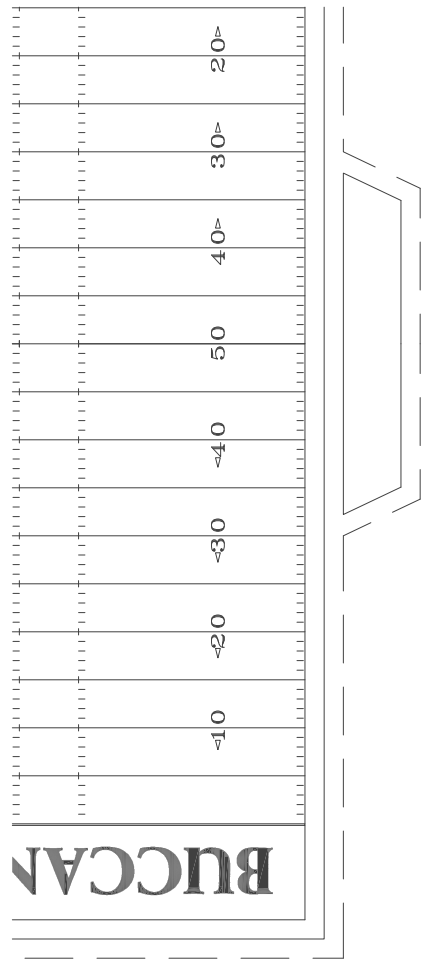

SEE SHEET 5

HIMES AVENUE

TAMPA BAY BOULEVARD

SEE SHEET 7

STADIUM PARKING - LOT C
RAYMOND JAMES STADIUM
PARKING AREA RE-PAVING PROJECT - 2024





132 Mirror Lake Drive N., Suite 202
St. Petersburg, FL 33701
Telephone No. (727) 894-0404
Registry No. 30184

REVISIONS:

DATE:	02.09.24
SCALE:	1"=60'
DRN. BY:	KES
CHKD. BY:	DMV
PROJ. No.	13529


SHEET 4

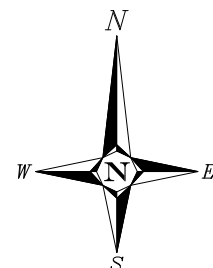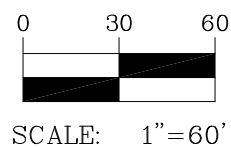

SEE SHEET 2

RAYMOND JAMES STADIUM

ALL QUANTITIES SHOWN
ARE APPROXIMATE.
CONTRACTOR IS RESPONSIBLE
FOR DETERMINING QUANTITIES.

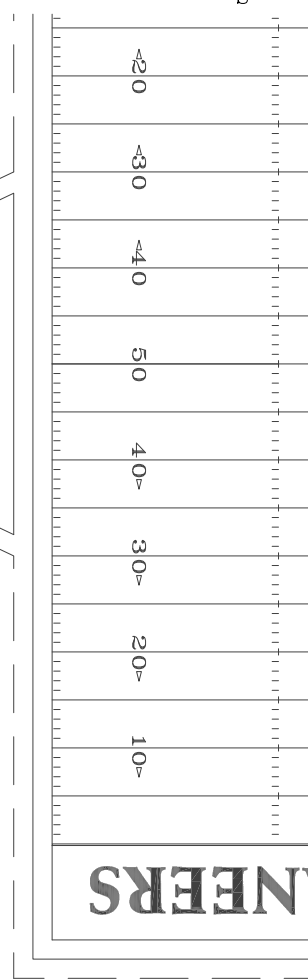

MILL 1" & RE-PAVE W/
SP-9.5 - 332,458 S.F.

EX. UPLINK PEDESTAL

DALE MABRY HIGHWAY

TAMPA BAY BOULEVARD

SEE SHEET 7

SEE SHEET 4

STADIUM PARKING - LOT D

RAYMOND JAMES STADIUM
PARKING AREA RE-PAVING PROJECT - 2024



132 Mirror Lake Drive N., Suite 202
St. Petersburg, FL 33701
Telephone No. (727) 894-0404
Registry No. 30184

REVISIONS:



DATE:	02.09.24
SCALE:	1"=60'
DRN. BY:	KES
CHKD. BY:	DMV
PROJ. No.	13529

SHEET 5

E:\VES Home\Active\13-5291\3529-STADIUM PARKING.dwg, 4/2/2024, 8:19:53 AM

SEE SHEETS 4 & 5

TAMPA BAY BOULEVARD

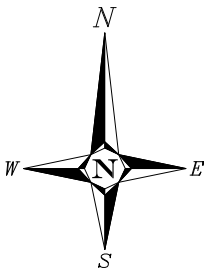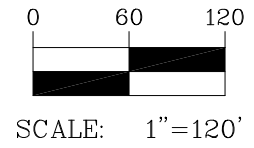

LOTS 5/7

ALL QUANTITIES SHOWN
ARE APPROXIMATE.
CONTRACTOR IS
RESPONSIBLE FOR
DETERMINING
QUANTITIES.

MILL 1" & RE-PAVE W/
SP-9.5 - 161,798 S.F.

LOT 6D

DALE MABRY HIGHWAY

HIMES AVENUE

LOT 9

LOT 6

LOTS 8/10

NEW YORK YANKEES
MINOR LEAGUE FACILITY



STADIUM PARKING
SOUTH LOTS 5, 6, 6D, 7, 8, 9 & 10
RAYMOND JAMES STADIUM
PARKING AREA RE-PAVING PROJECT - 2024



132 Mirror Lake Drive N., Suite 202
St. Petersburg, FL 33701
Telephone No. (727) 894-0404
Registry No. 30184

DATE: 02.08.24
SCALE: 1"=120'
DRN. BY: KES
CHKD. BY: DMV
PROJ. No. 13529

SHEET 7

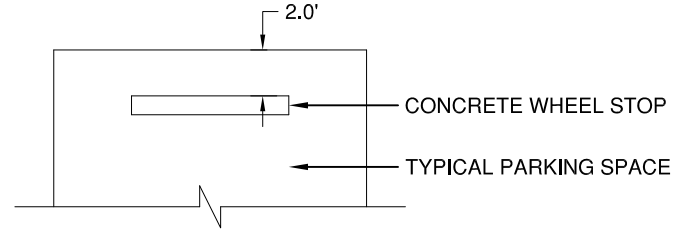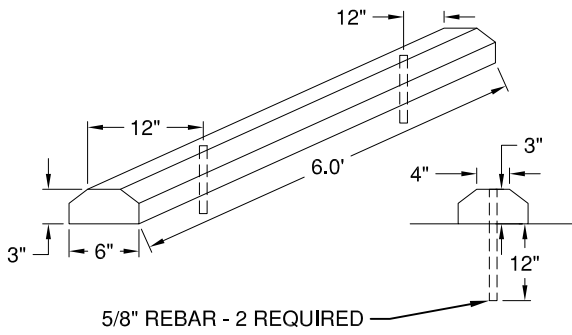


NOTE:

PLACE CONCRETE WHEEL STOP 2.0' FROM FRONT OF PARKING SPACE TO BACK OF WHEEL STOP.

TYPICAL CONCRETE WHEEL STOP

NOT TO SCALE

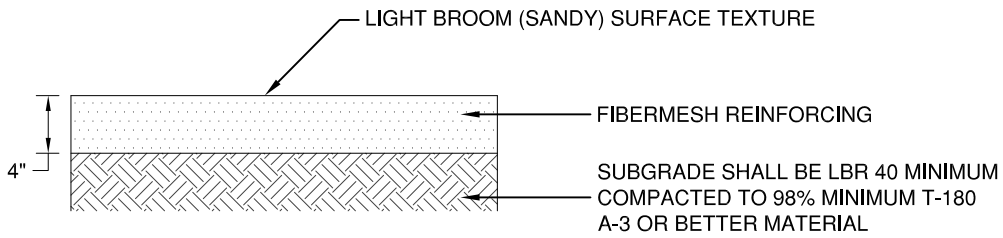


NOTE:

1. CONTROL JOINTS EVERY 5 FEET OF SIDEWALK OR WALKWAY.
2. EXPANSION JOINTS EVERY 20 FEET OF SIDEWALK OR WALKWAY.
3. CONCRETE STRENGTH = 3000 PSI

PROPOSED CONCRETE SIDEWALK DETAIL

NOT TO SCALE

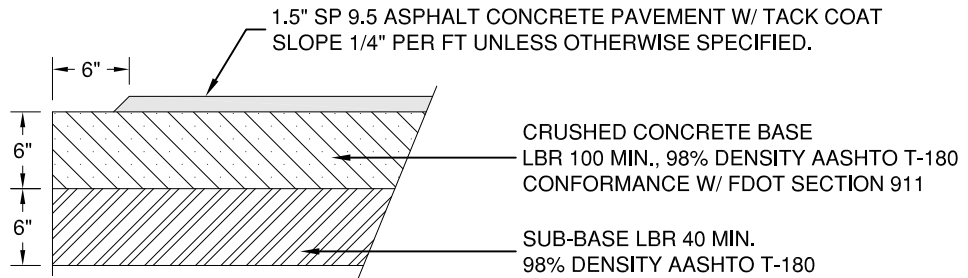

NOTE:

THE SUB-BASE MAY BE STABILIZED IN PLACE TO PROVIDE REQUIRED LBR AND DENSITY.

PROPOSED ASPHALT PAVEMENT DETAIL

NOT TO SCALE



132 Mirror Lake Drive N., Suite 202
 St. Petersburg, FL 33701
 Telephone No. (727) 894-0404
 Registry No. 30184

PROPOSED DETAILS

RAYMOND JAMES STADIUM
 PARKING AREA RE-PAVING PROJECT - 2024

DATE:	02.09.24
SCALE:	N.T.S.
DRN. BY:	KES
CHK'D. BY:	DMV
PROJ. No.	13529
SHEET 8	