


STADIUM PLANS
04 CLUB LEVEL
 SCALE: 1/32" = 1'-0"

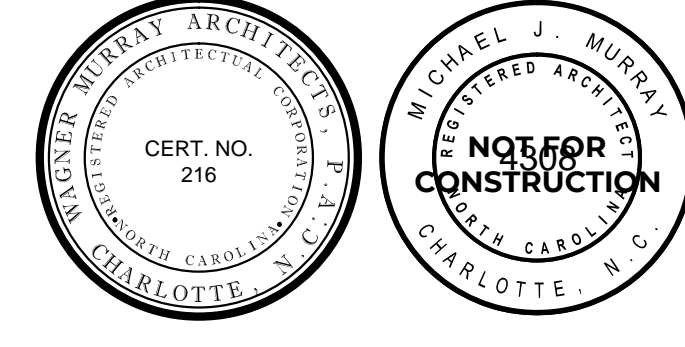

THIS DRAWING IS THE PROPERTY OF WAGNER MURRAY AND MAY NOT BE USED OR REPRODUCED, IN PART OR IN WHOLE, WITHOUT WRITTEN PERMISSION.

DATE	NO.	DESCRIPTION

PROJECT TAMP A BAY BUCCANEERS
 RAYMOND JAMES STADIUM
 CONSOLIDATED PLANS

SHEET TITLE 04 CLUB LEVEL

SHEET NO.

A.04

DATE MARCH 25, 2019

PROJECT NO.

DRAWN BY SW

CHECKED BY