


THIS DRAWING IS THE PROPERTY OF WAGNER MURRAY AND MAY NOT BE USED OR REPRODUCED, IN WHOLE OR IN PART, WITHOUT WRITTEN PERMISSION.

DATE	NO.	DESCRIPTION

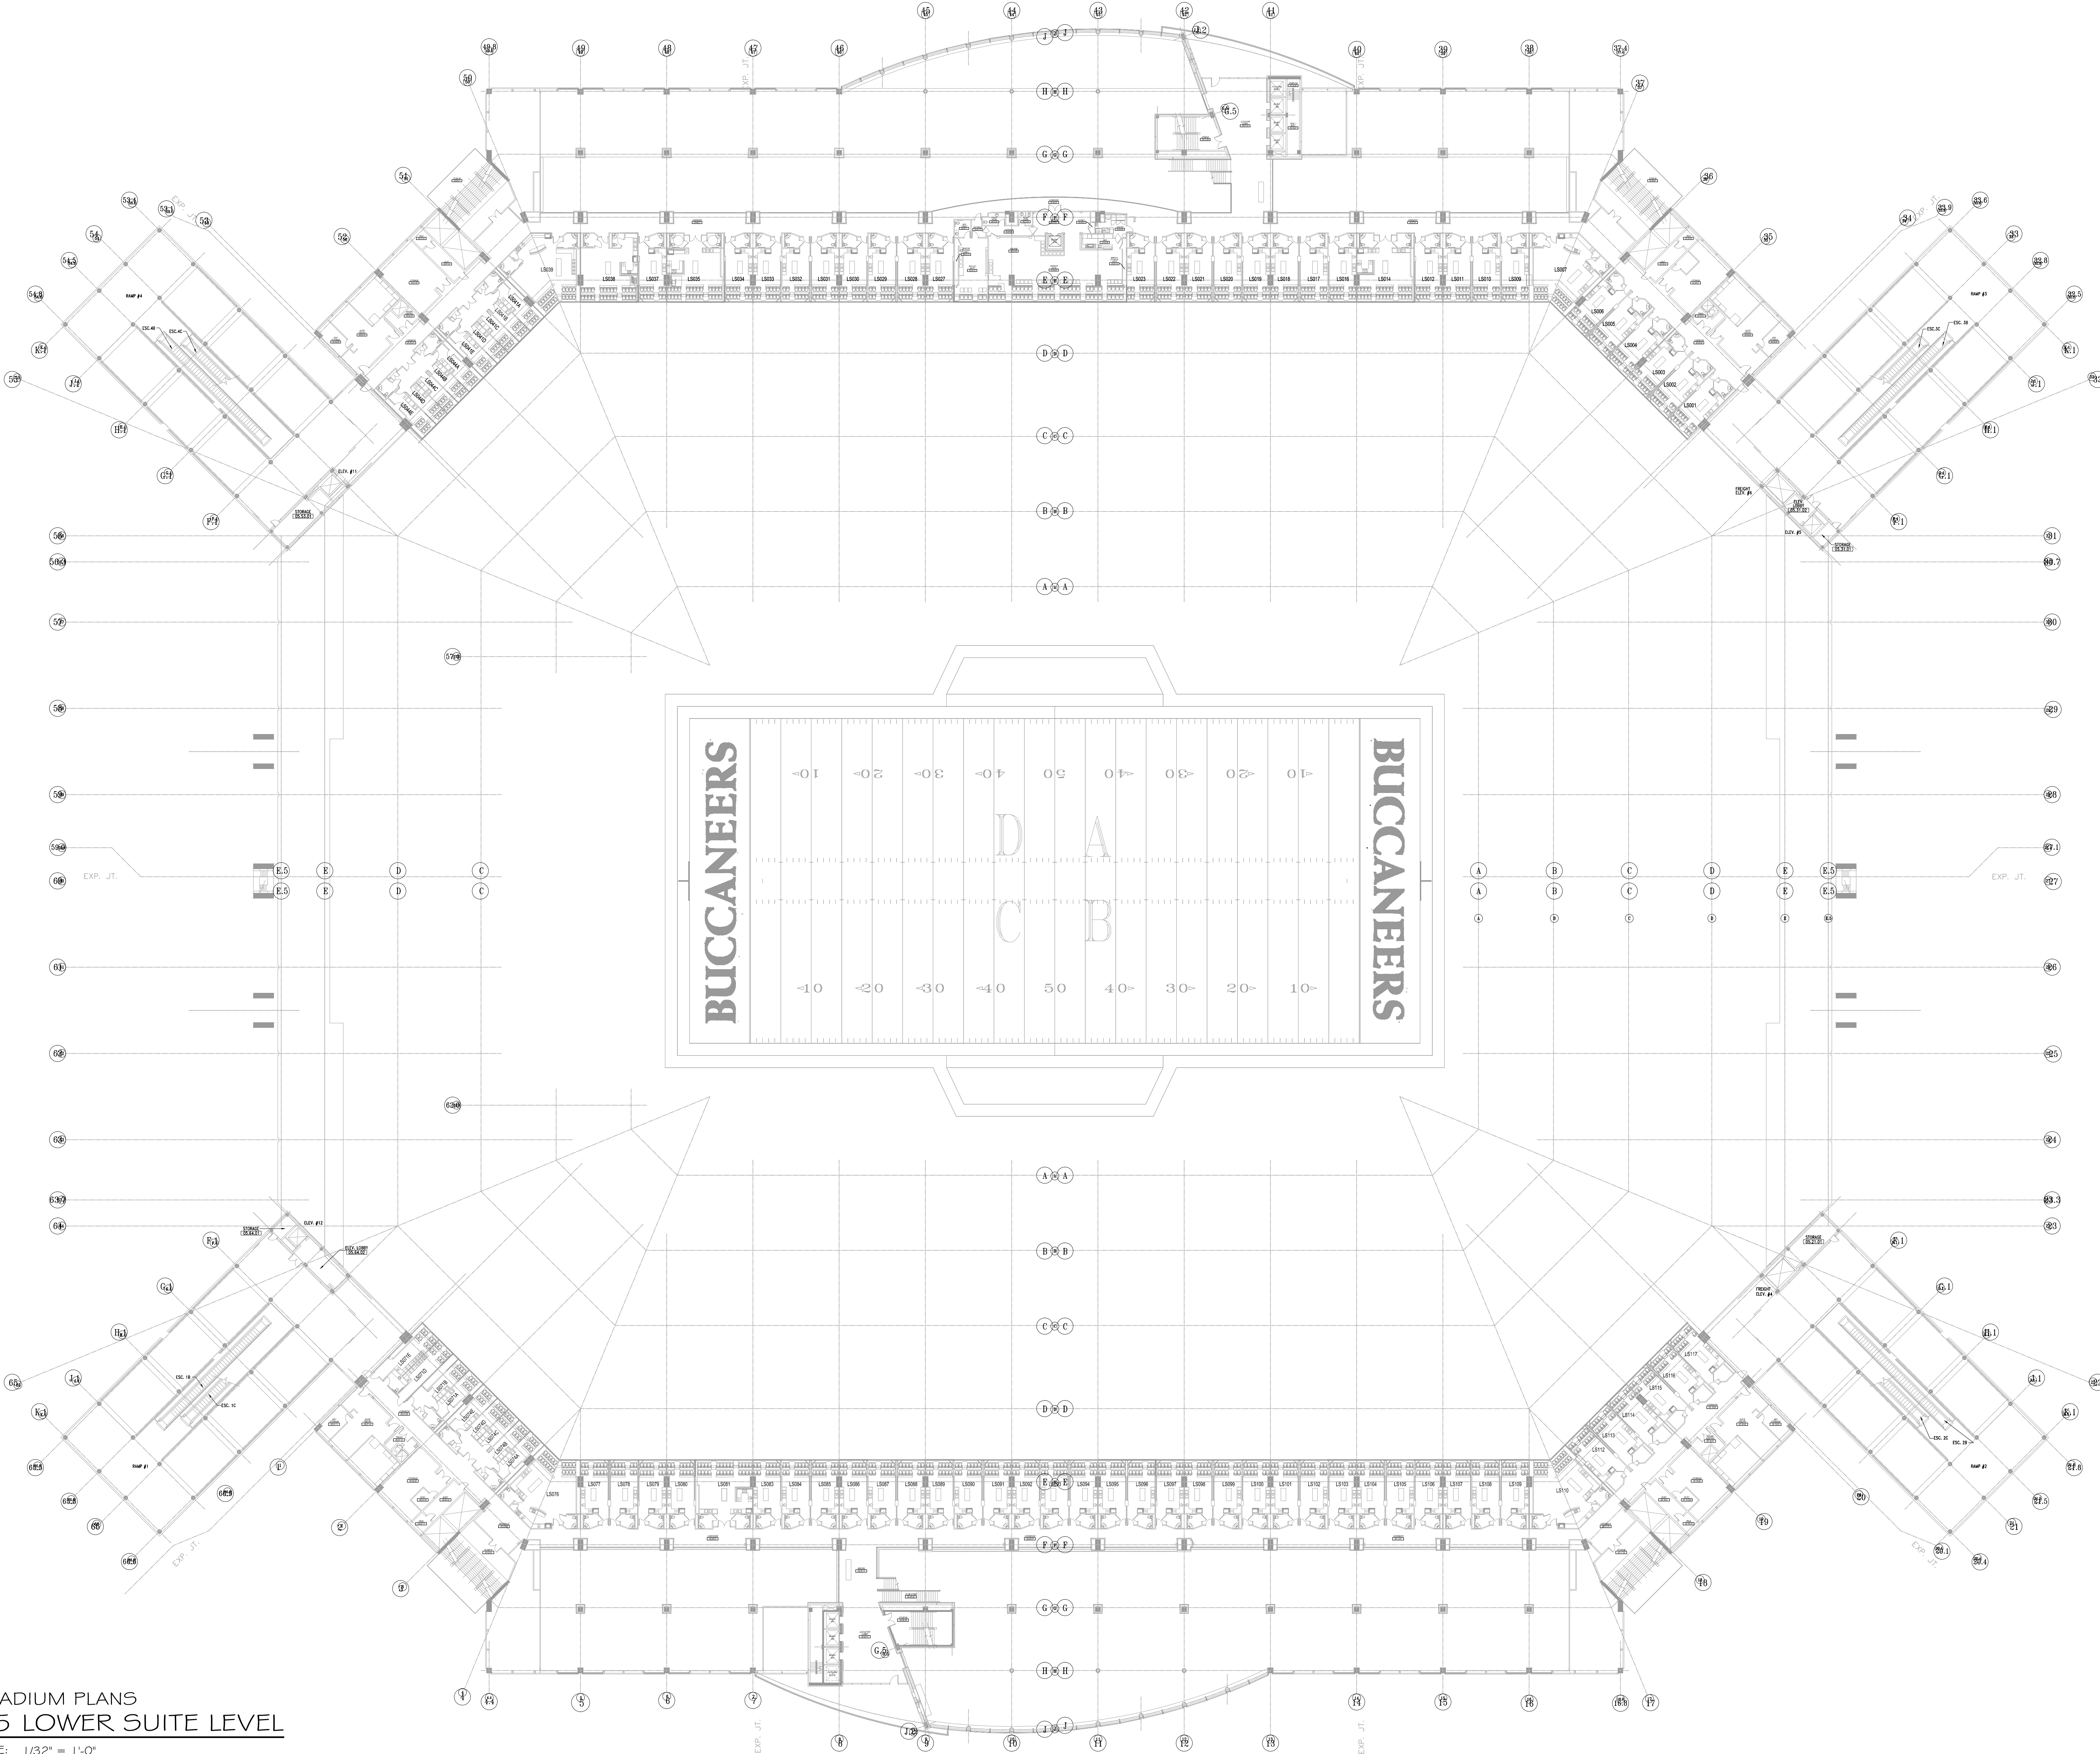

STADIUM PLANS
05 LOWER SUITE LEVEL
 SCALE: 1/32" = 1'-0"

PROJECT
TAMPA BAY BUCCANEERS
RAYMOND JAMES STADIUM

CONSOLIDATED PLANS

SHEET TITLE
05 LOWER SUITE LEVEL

SHEET NO.

A.05

DATE
MARCH 25, 2019

PROJECT NO.

DRAWN BY
SW

CHECKED BY