


THIS DRAWING IS THE PROPERTY OF WAGNER MURRAY AND MAY NOT BE USED OR REPRODUCED, IN WHOLE OR IN PART, WITHOUT WRITTEN PERMISSION.

| DATE | NO. | DESCRIPTION |
|------|-----|-------------|
| | | |
| | | |
| | | |
| | | |
| | | |
| | | |
| | | |
| | | |
| | | |
| | | |
| | | |

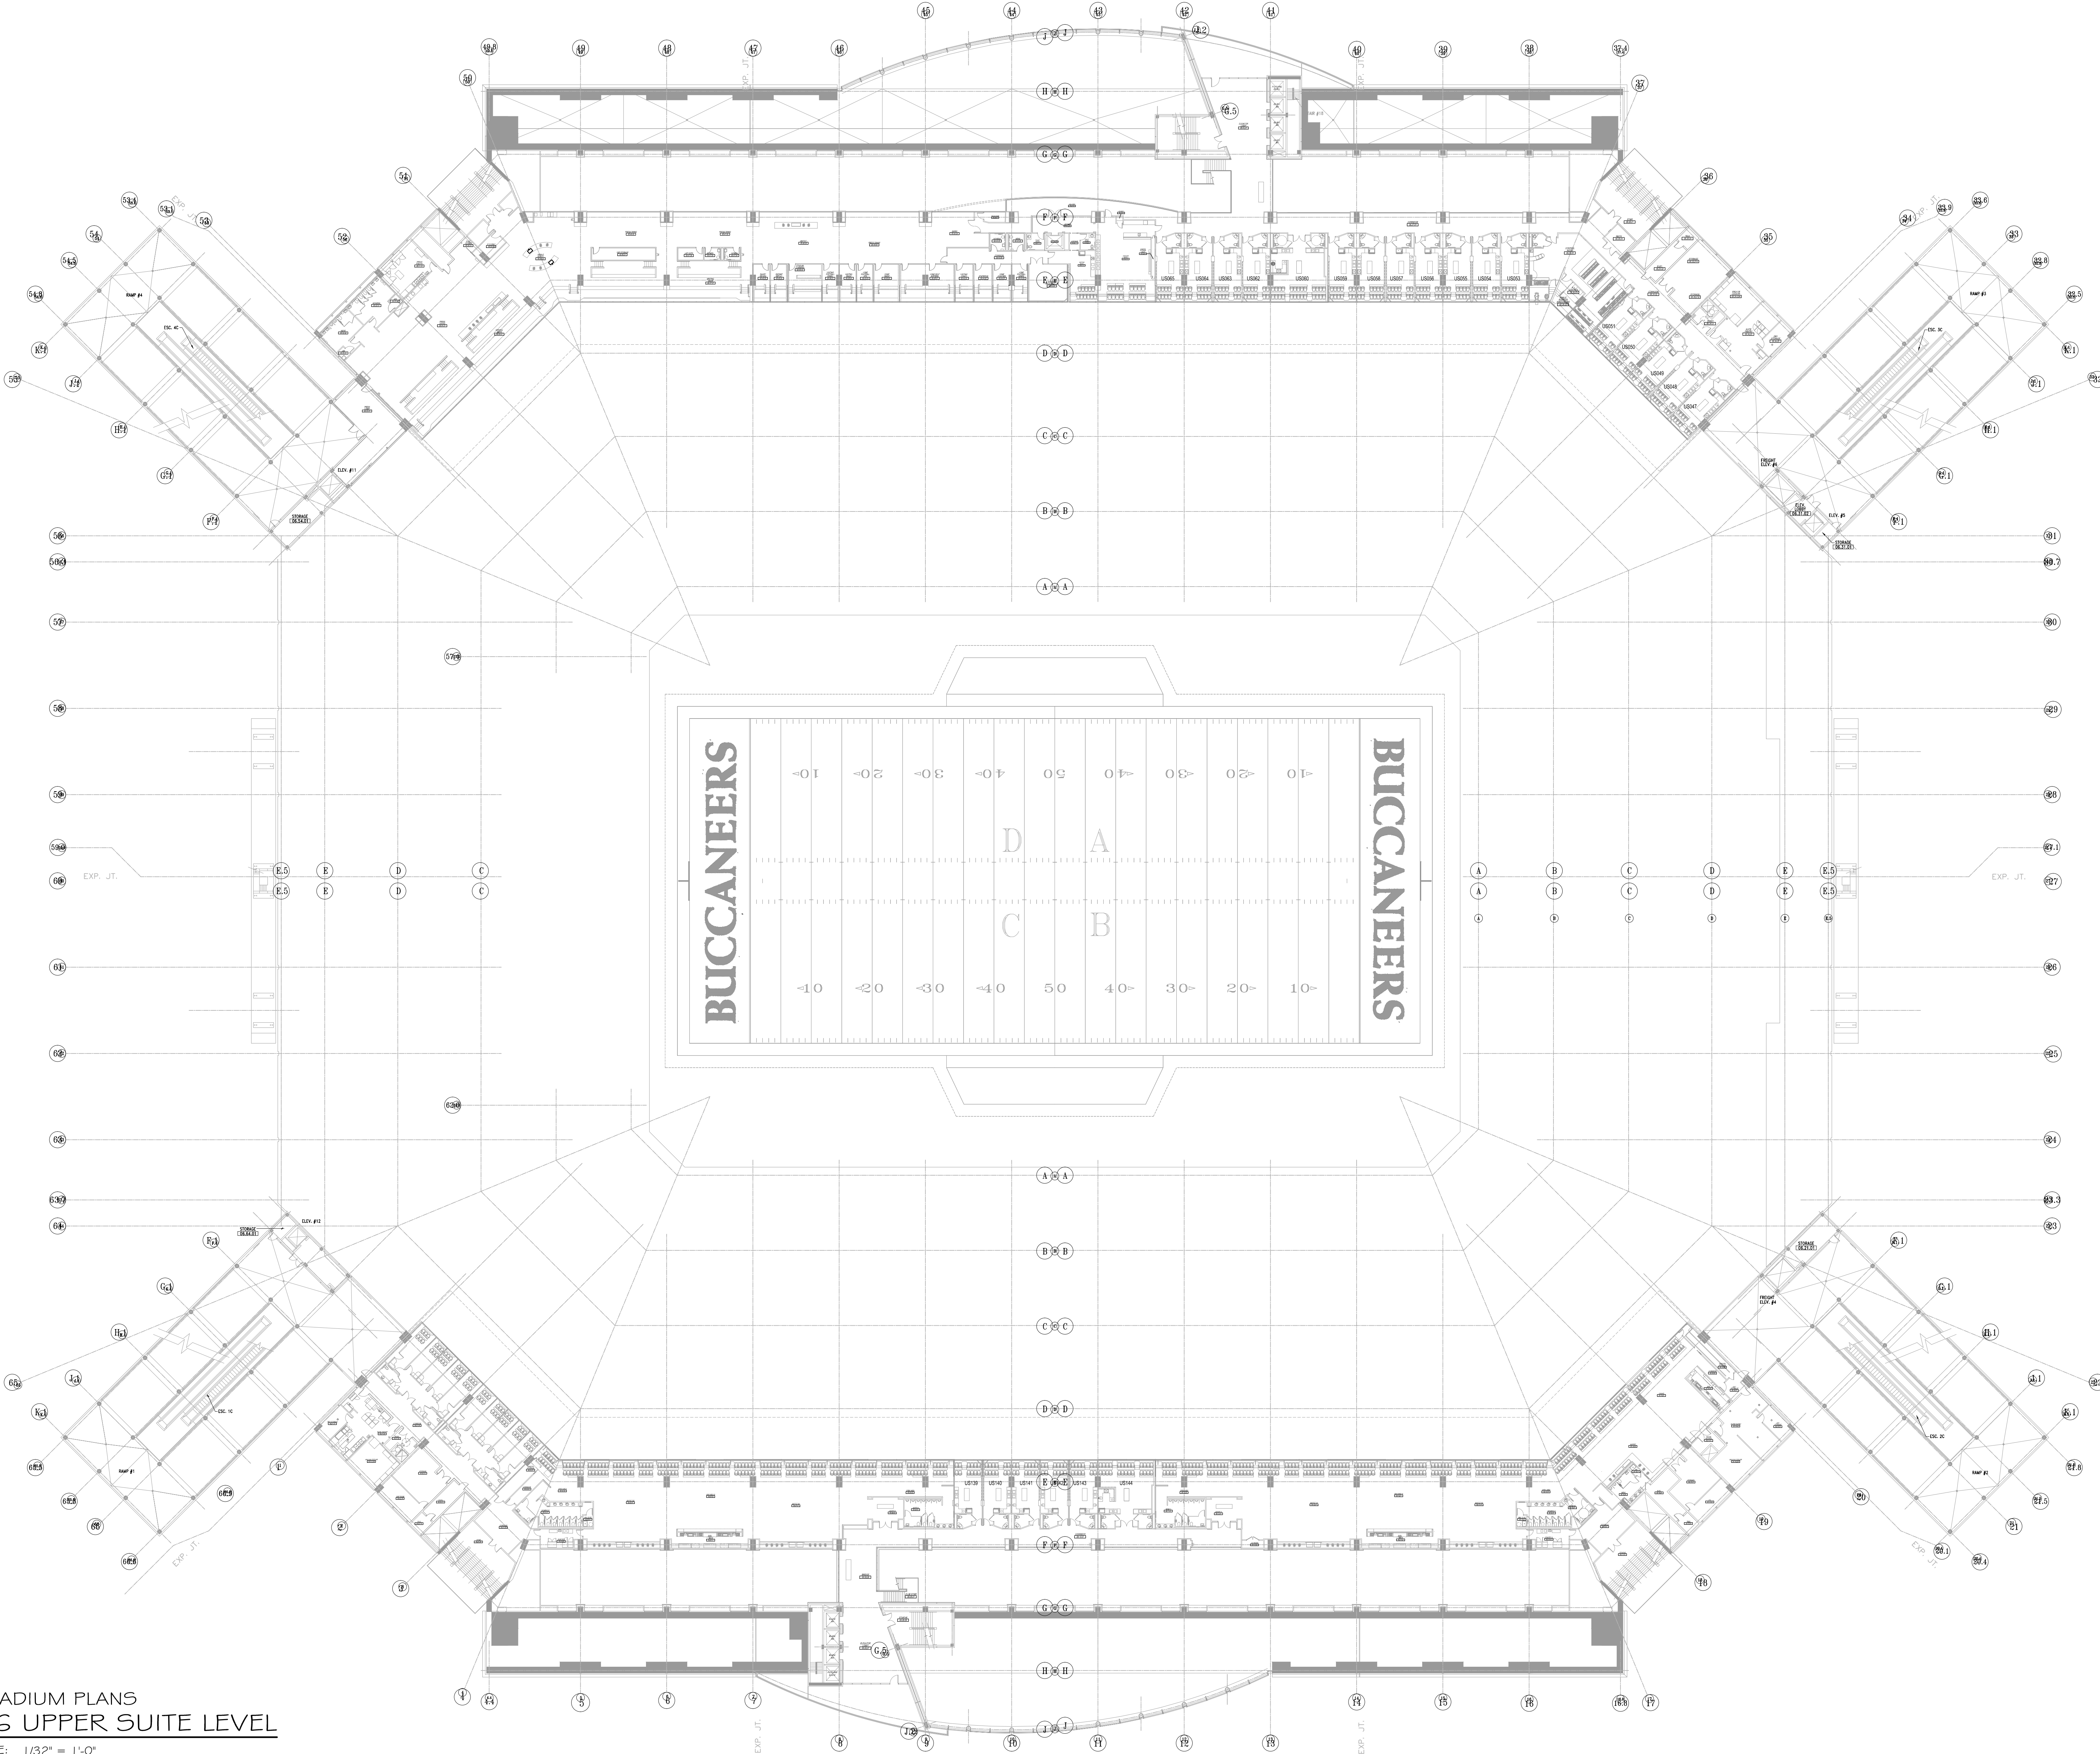

STADIUM PLANS
06 UPPER SUITE LEVEL
SCALE: 1/32" = 1'-0"

PROJECT TAMPA BAY BUCCANEERS
RAYMOND JAMES STADIUM
CONSOLIDATED PLANS

SHEET TITLE 06 UPPER SUITE LEVEL

SHEET NO.

A.06

DATE MARCH 25, 2019

PROJECT NO.

DRAWN BY SW

CHECKED BY