

h+k

SPORT

HOK SPORT
Architecture, Engineering, Planning
Interior, Facility Programming
322 West 86th Street, Suite 500
Kansas City, Missouri 64105

HOK TAMPA
ONE TAMPA CITY CENTER, SUITE 3000
TAMPA, FLORIDA 33602

LOCAL ARCHITECT
HOWARD & ASSOCIATES, ARCHITECT P.A.
3300 HENDERSON BOULEVARD, SUITE 202
TAMPA, FLORIDA 33609

STRUCTURAL ENGINEER
BUSS & NITRAY, INC.
215 W. WILSON AVENUE
MIAMI, FLORIDA 33134-1740

MECHANICAL/ELECTRICAL/PLUMBING
WALTER P. MOORE & ASSOCIATES
270 E. KENNEDY BLVD., SUITE 300
TAMPA, FLORIDA 33602-2901

M.E. ENGINEERS
4255 PINE STREET, SUITE 400
WHEAT RIDGE, COLORADO 80033

TANASE & ASSOCIATES, INC.
2701 WEST BAYVIEW AVENUE
TAMPA, FLORIDA 33609

HOK TAMPA
ONE TAMPA CITY CENTER, SUITE 3000
TAMPA, FLORIDA 33602

CIVIL ENGINEER
CHARLOTTE ENGINEERING
1700 E. JORDAN ROAD
PORT CHARLOTTE, FLORIDA 33948


GEOTECHNICAL CONSULTANT
L'AMORSE & ASSOCIATES, INC.
774 HOWARD AVENUE
TAMPA, FLORIDA 33606

LANDSCAPE ARCHITECT
ONE PLANNING & DESIGN SERVICES, INC.
245 MARINE STREET, SUITE 310
TAMPA, FLORIDA 33605

FOOD SERVICE CONSULTANT
ONE LITTLE INTERNATIONAL, INC.
1900 W. ROSSLEE RD., SUITE 407
SCHAMBERG, IL 60195

AUDIO/VISUAL/ACOUSTICAL
WRIGHTSON/JARVIS/MADON/WILLIAMS, INC.
12714 CANAL ROAD, SUITE 110
DALLAS, TX 75244

TAMPA NFL STADIUM
for the TAMPA SPORTS AUTHORITY

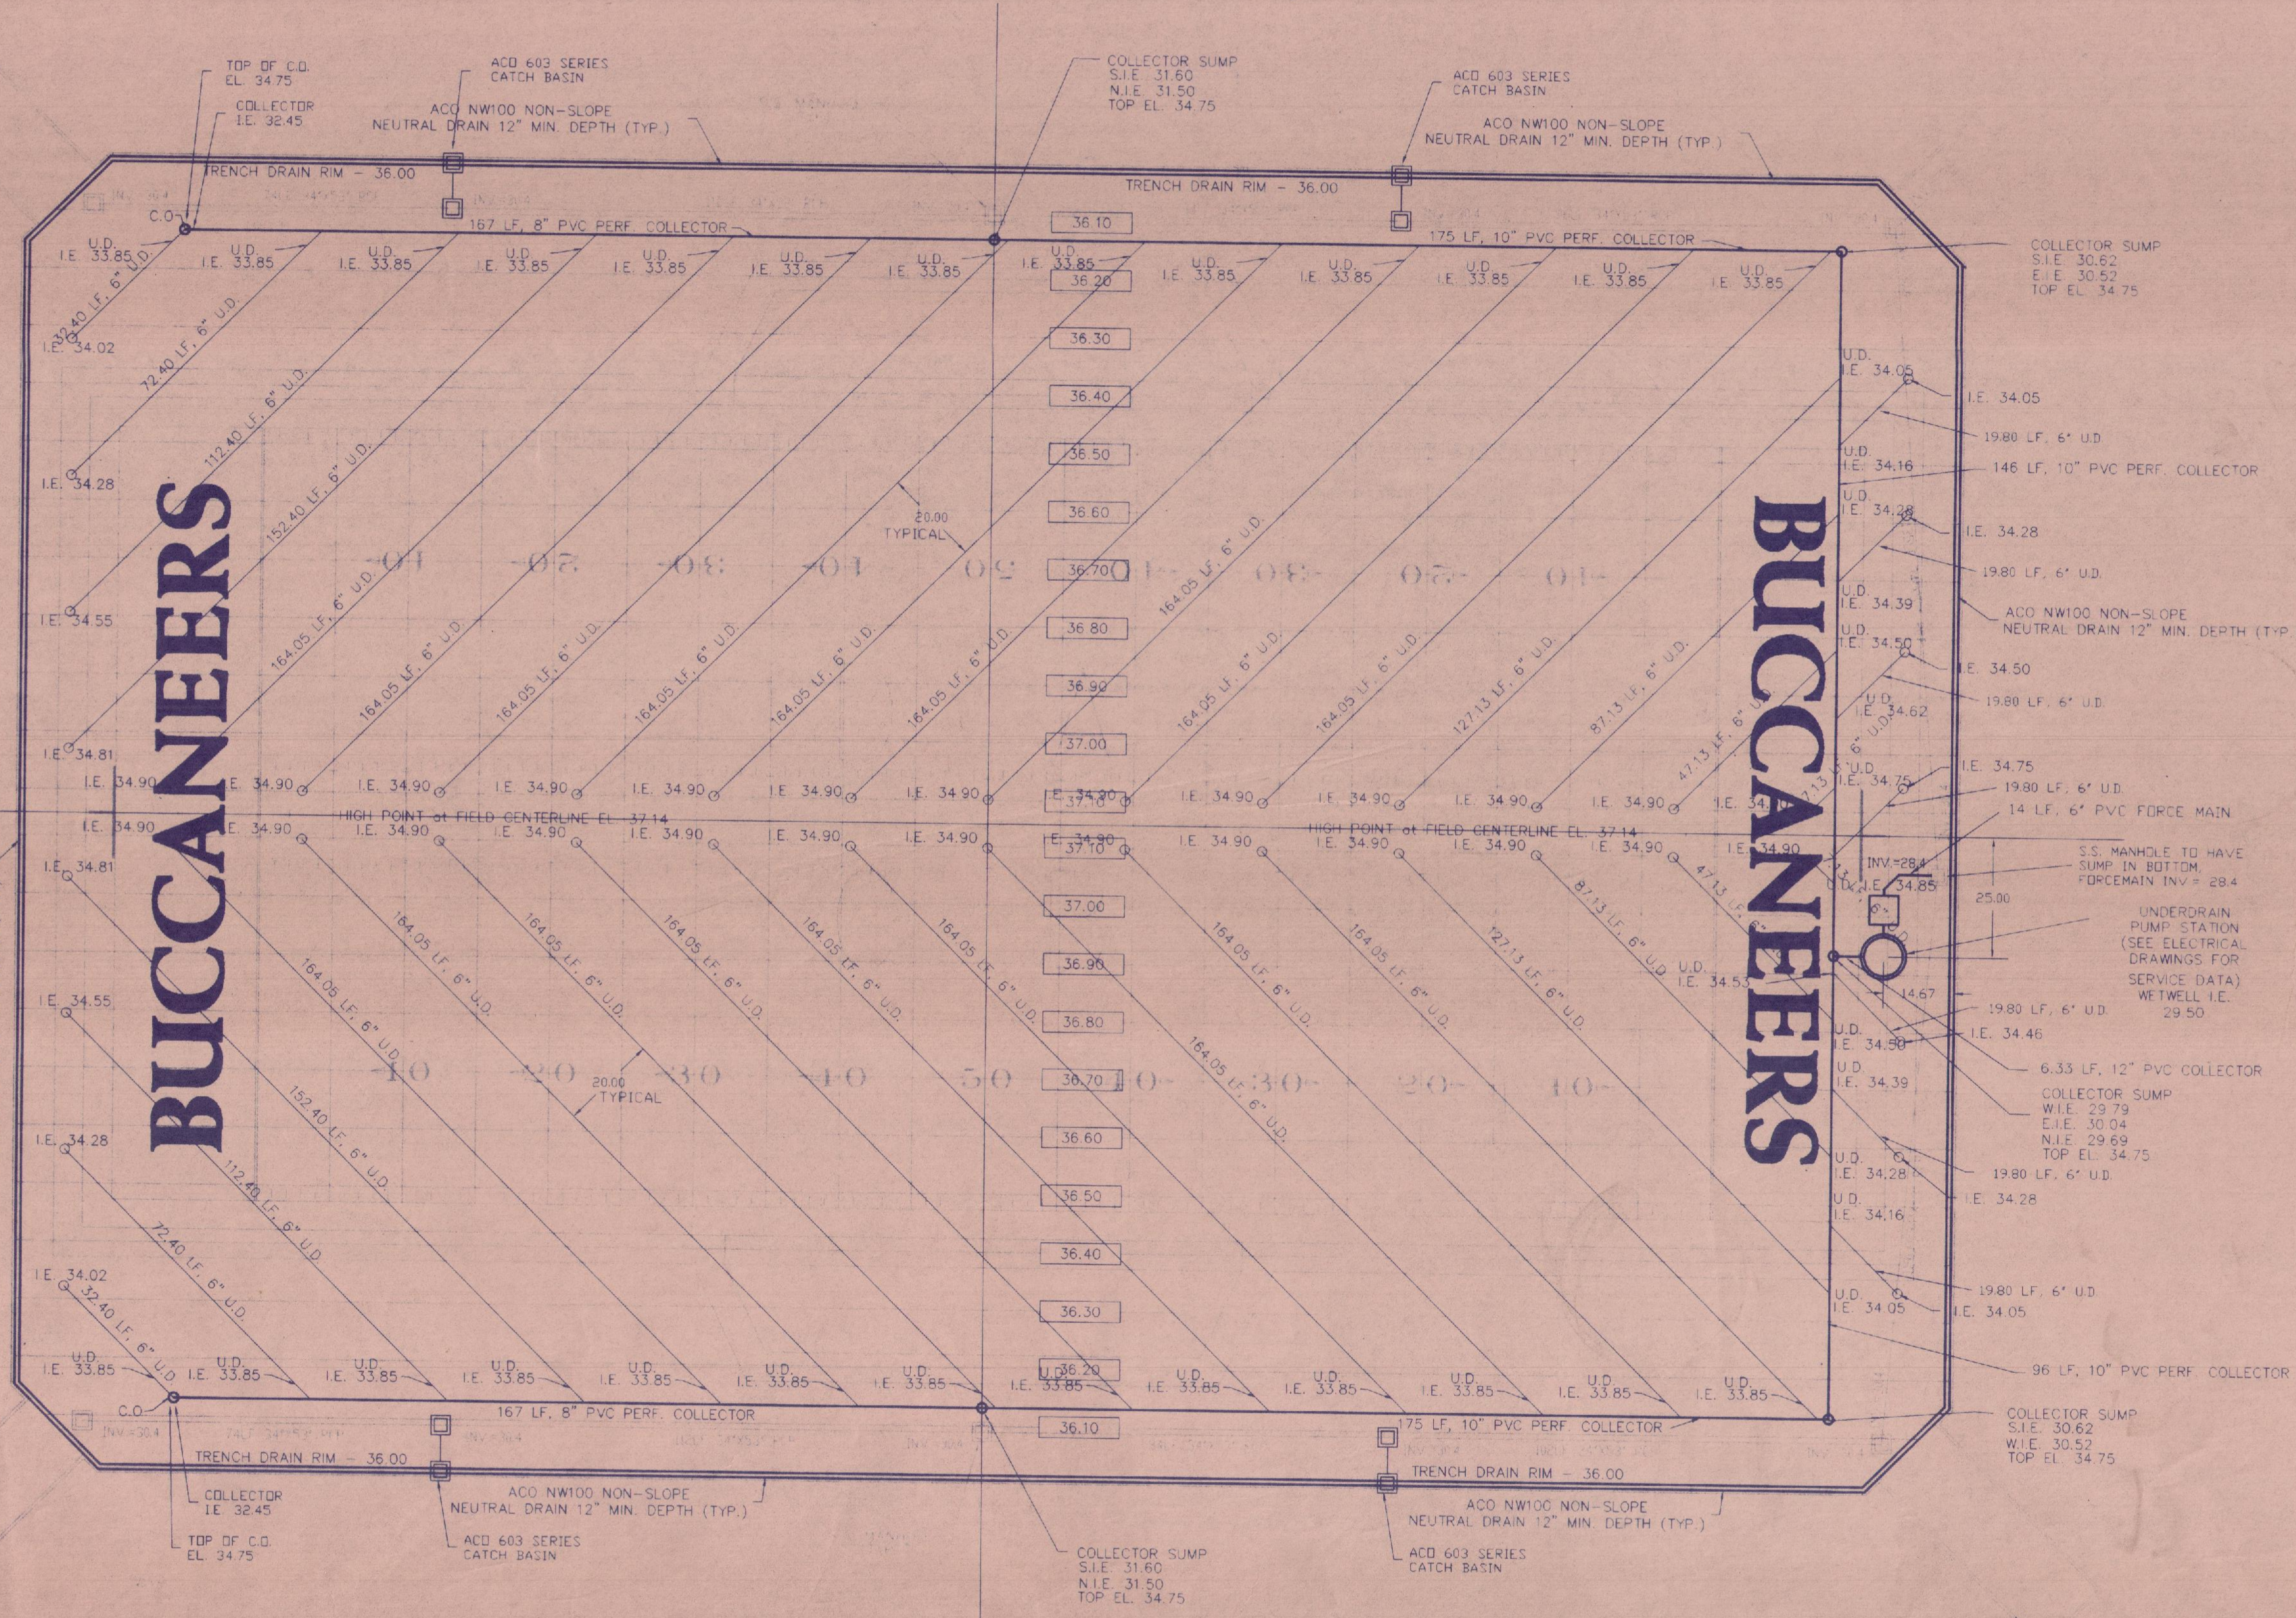

PACKAGE "D"
ENVELOPE

| NO. | DATE | DESCRIPTION |
|-----|------|-------------|
| | | |
| | | |
| | | |
| | | |

| PROJECT NO. | ISSUED BY |
|-------------|--------------|
| 95-360-22 | HOK SPORT |
| DRAWN BY | REVIEWED BY |
| | |
| ISSUED | DATE |
| | Feb 17, 1997 |